



1ST FLOOR

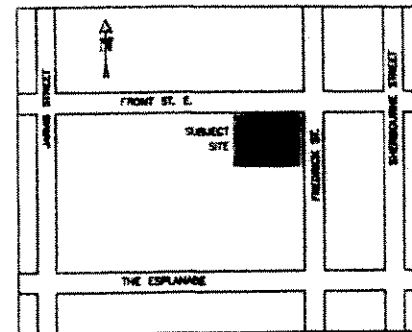


LOCATION MAP N.T.S.

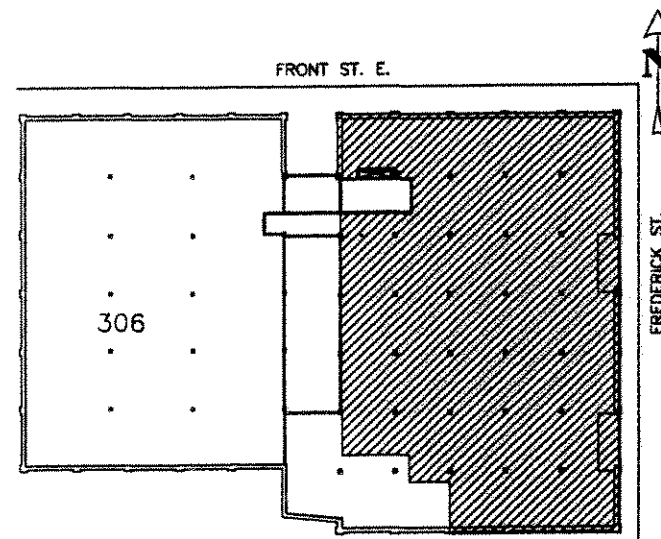

KEY PLAN

G1 + G2

REVISIONS	
NO.	DATE

  
 ONTARIO ASSOCIATION  
 OF  
 ARCHITECTS  
MEMBER SINCE  
 1988

BY APPROVING A PROFESSIONAL SEAL OR SIGNATURE  
 ON ARCHITECTURAL DRAWINGS, AN ARCHITECT  
 ACCEPTS RESPONSIBILITY FOR THE ACCURACY AND  
 COMPLETION OF THE WORK. THE ARCHITECT IS NOT  
 RESPONSIBLE FOR THE ACTIONS OF OTHER PROFESSIONALS  
 CONSULTED OR FOR THE ACTIONS OF OTHERS.

**ARCHITECTURAL  
 DESIGN CO. INC.**

58 PENNSYLVANIA AVE.  
 SUITE 1  
 CONCORD, ONT. L4K 3V8  
 TEL. 905 880-2883  
 FAX 905 880-2419

PROJECT  
 EXISTING  
 OFFICE LAYOUT  
 FOR: FIDELITY GROUP  
 AT: 145 FRONT ST  
 TORONTO

DRAWING PLANS	
DATE SEPT/11	PROJECT NO. 11-049
DRAWN D.A.	DRAWING NO.
CHECKED	A-5
SCALE 3/16"=1'-0"	